

MARK	DATE	DESCRIPTION
1	06-25-21	ISSUED FOR REVIEW
2	07-29-21	ISSUED FOR BID
3	08-12-21	ADDENDA 1

DESIGNED BY:	DRAWN BY:	CHECKED BY:	REVIEWED BY:
MEF	MEF		
PROJECT No.:	DATE:	SCALE:	
NUMC2102	SEPT. 2021	AS SHOWN	

CLIENT: **NASSAU UNIVERSITY MEDICAL CENTER**

NuHealth
together through life
Nassau University Medical Center

2201 HEMPSTEAD TURNPIKE
EAST MEADOW NY 11554


3RD FLOOR MATERNITY
MODERNIZATION

CONTRACT: **CONTRACT G**
GENERAL CONSTRUCTION


STATUS: **BID SET**

SHEET TITLE: **ENLARGED TOILET ROOM
PLAN, INTERIOR
ELEVATIONS AND
ACCESSORY SCHEDULE**


DRAWING No.: **A 200.00**

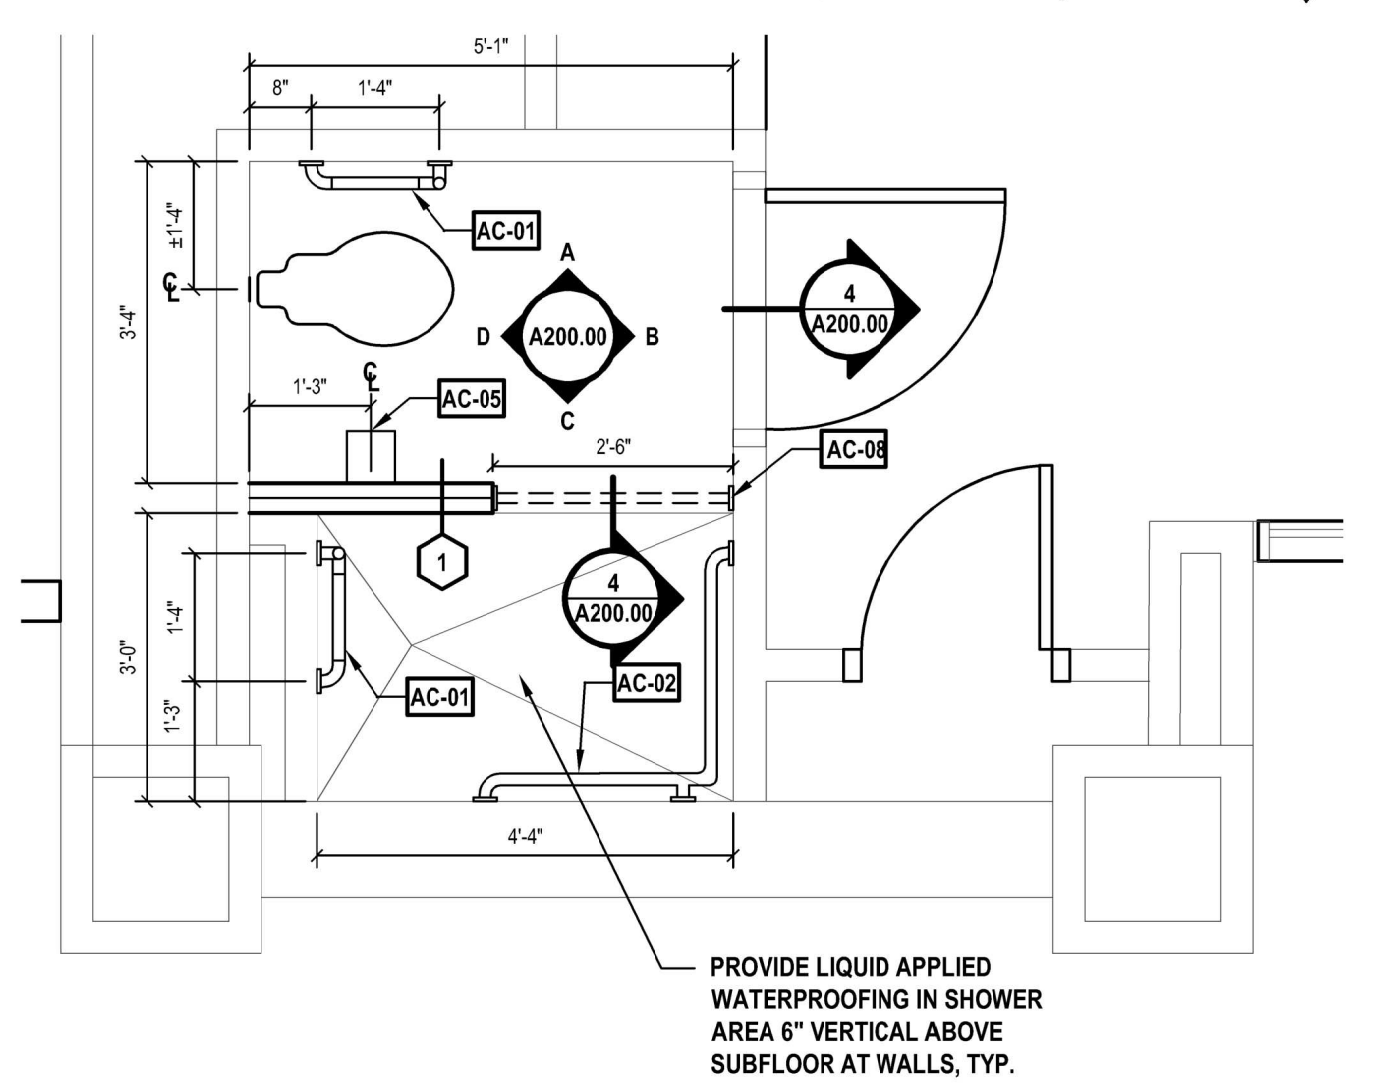


1 Enlarged Toilet Room 3335A
SCALE: 1/2"=1'-0"

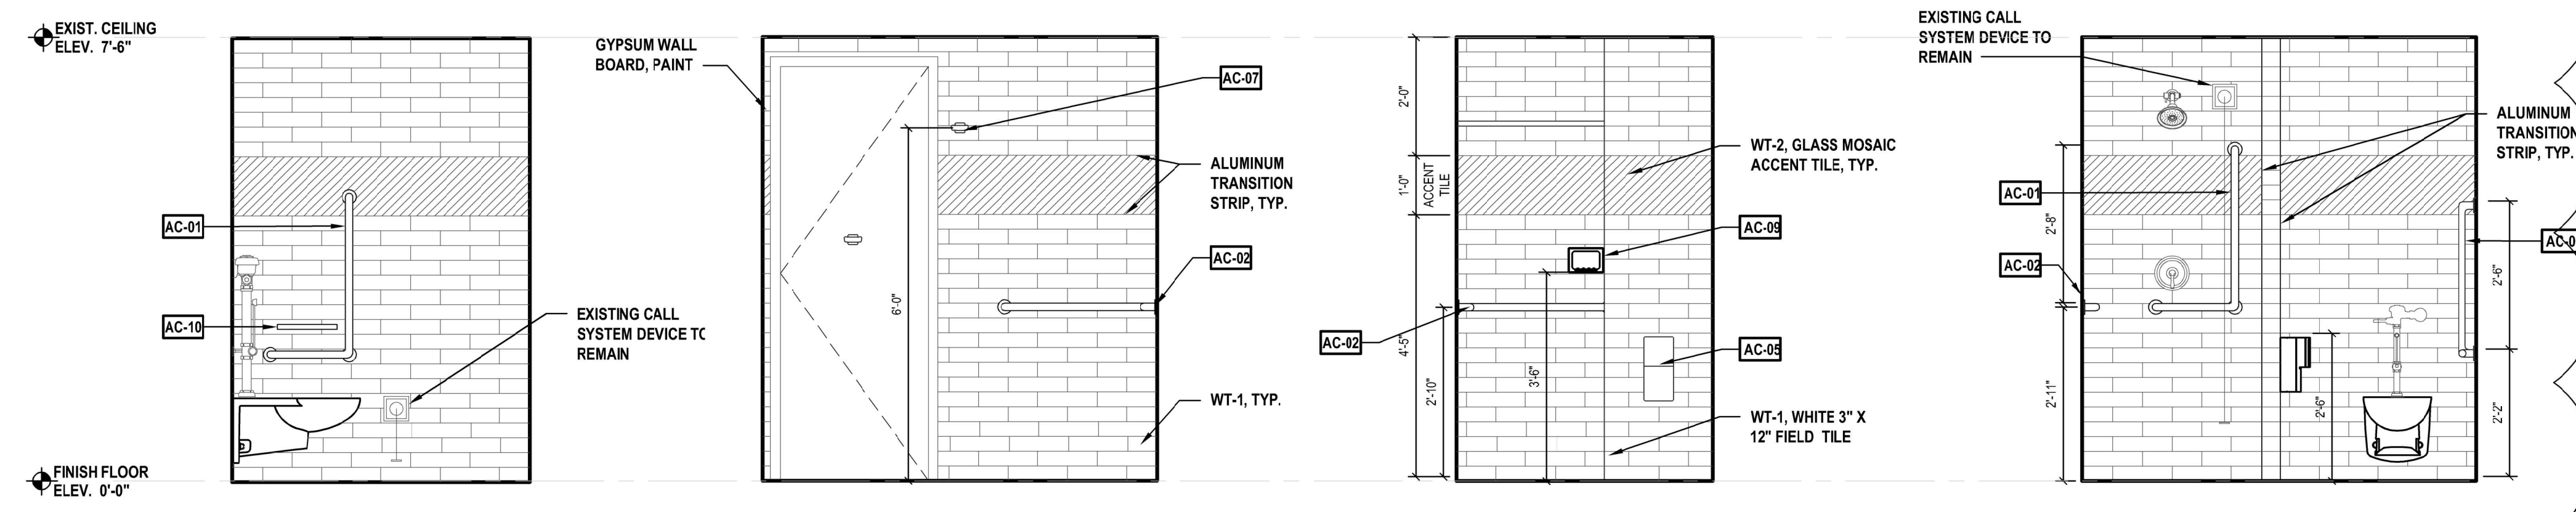



A Interior Elevation SCALE: 1/2"=1'-0"
B Interior Elevation SCALE: 1/2"=1'-0"
C Interior Elevation SCALE: 1/2"=1'-0"
D Interior Elevation SCALE: 1/2"=1'-0"

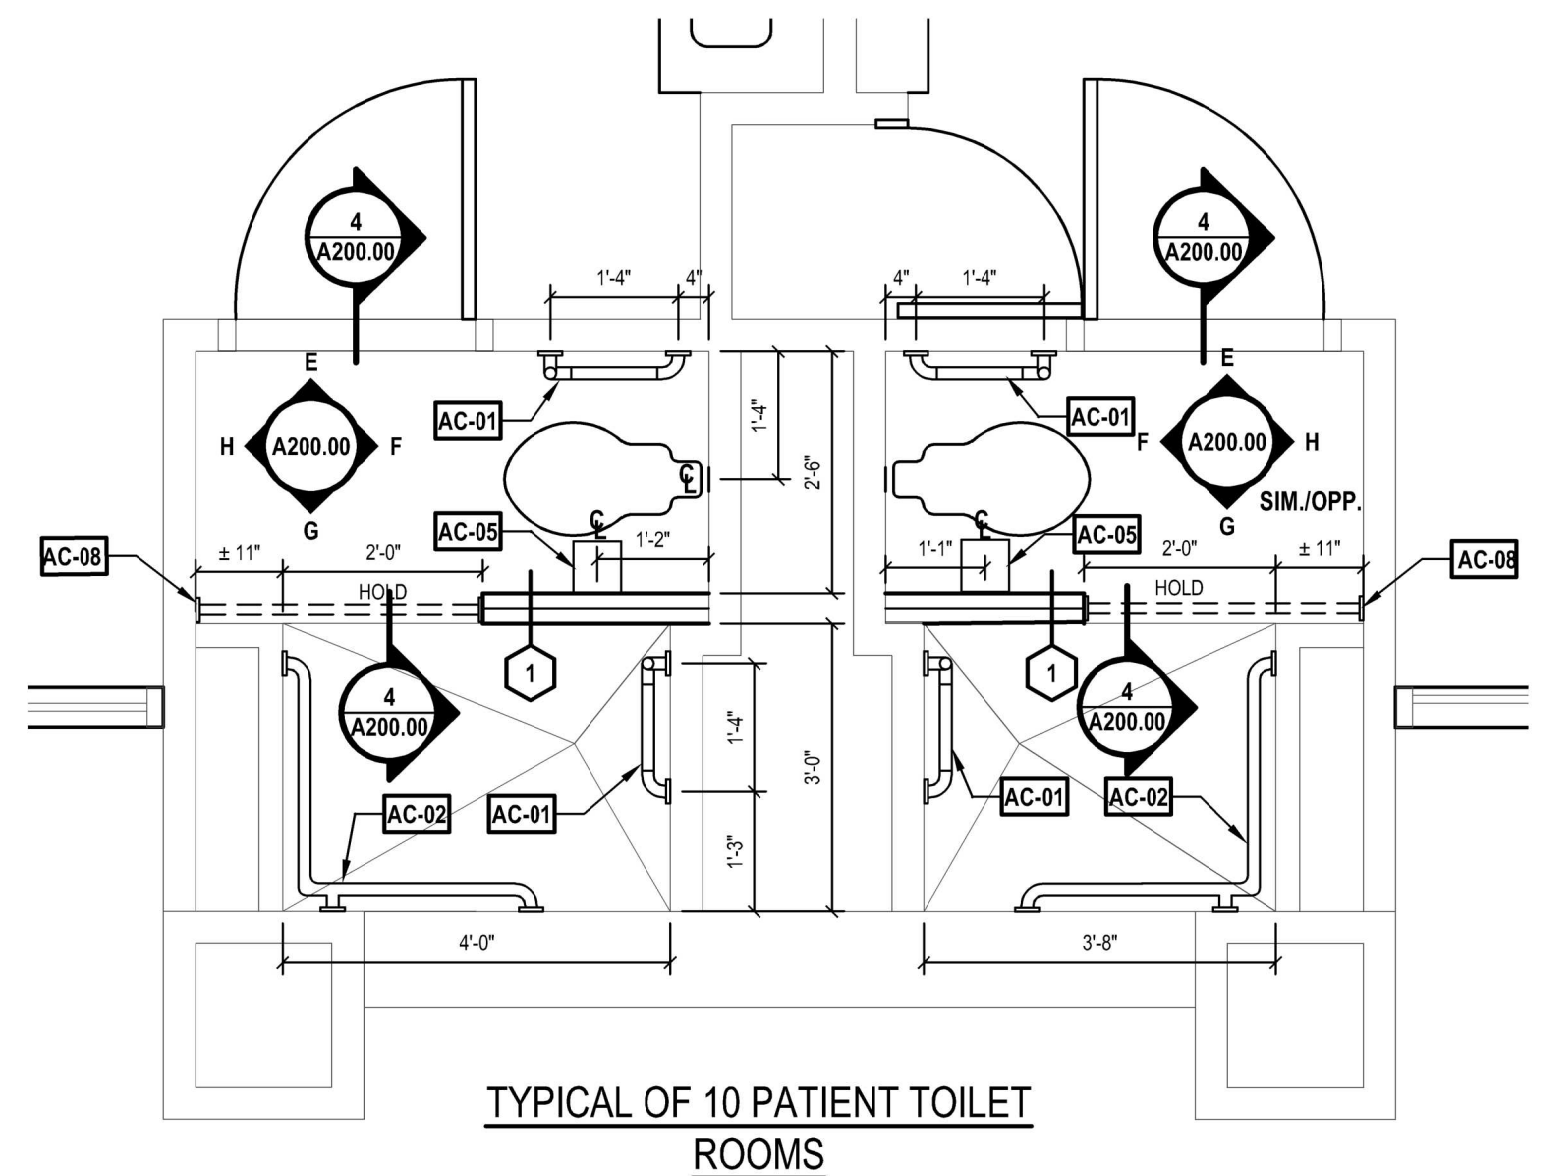


2 Typical Enlarged Toilet Room
SCALE: 1/2"=1'-0"

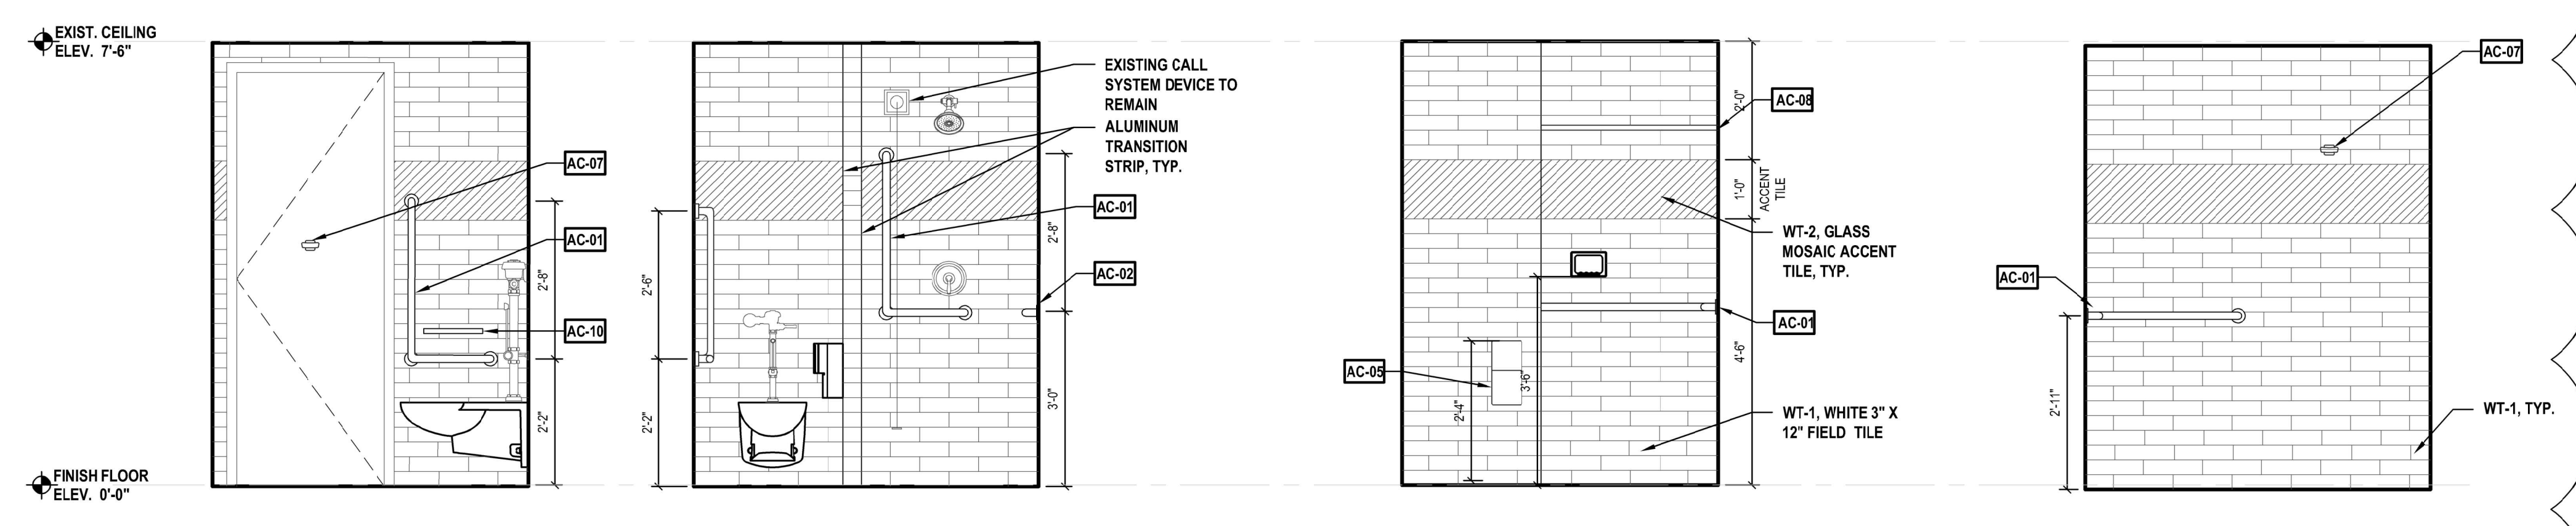

E Interior Elevation SCALE: 1/2"=1'-0"
F Interior Elevation SCALE: 1/2"=1'-0"
G Interior Elevation SCALE: 1/2"=1'-0"
H Interior Elevation SCALE: 1/2"=1'-0"

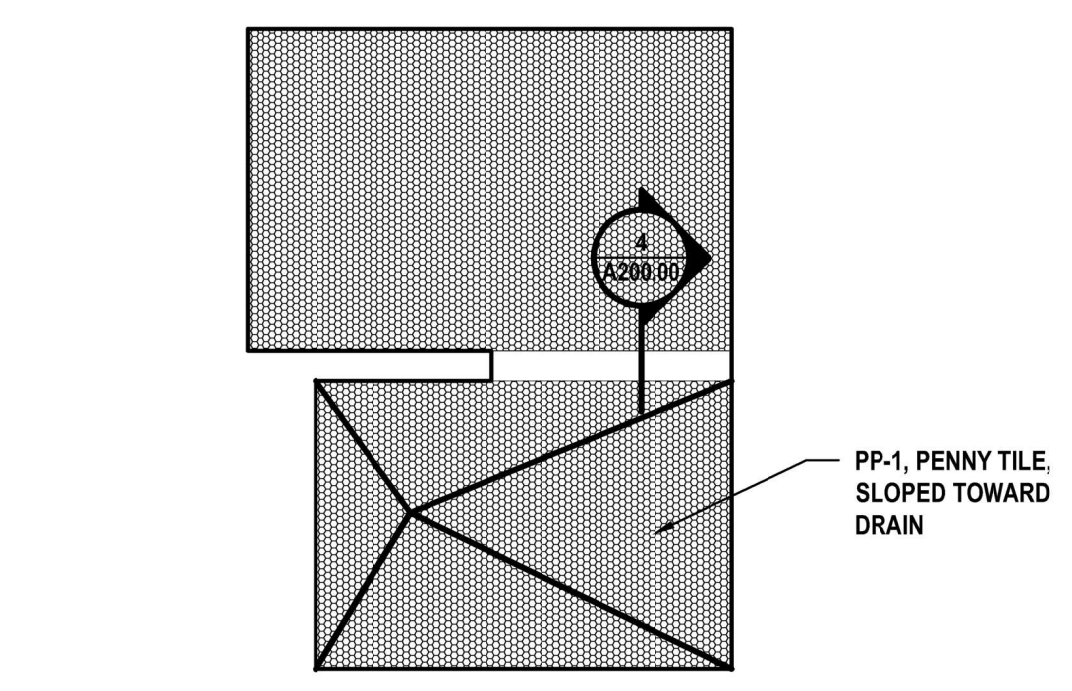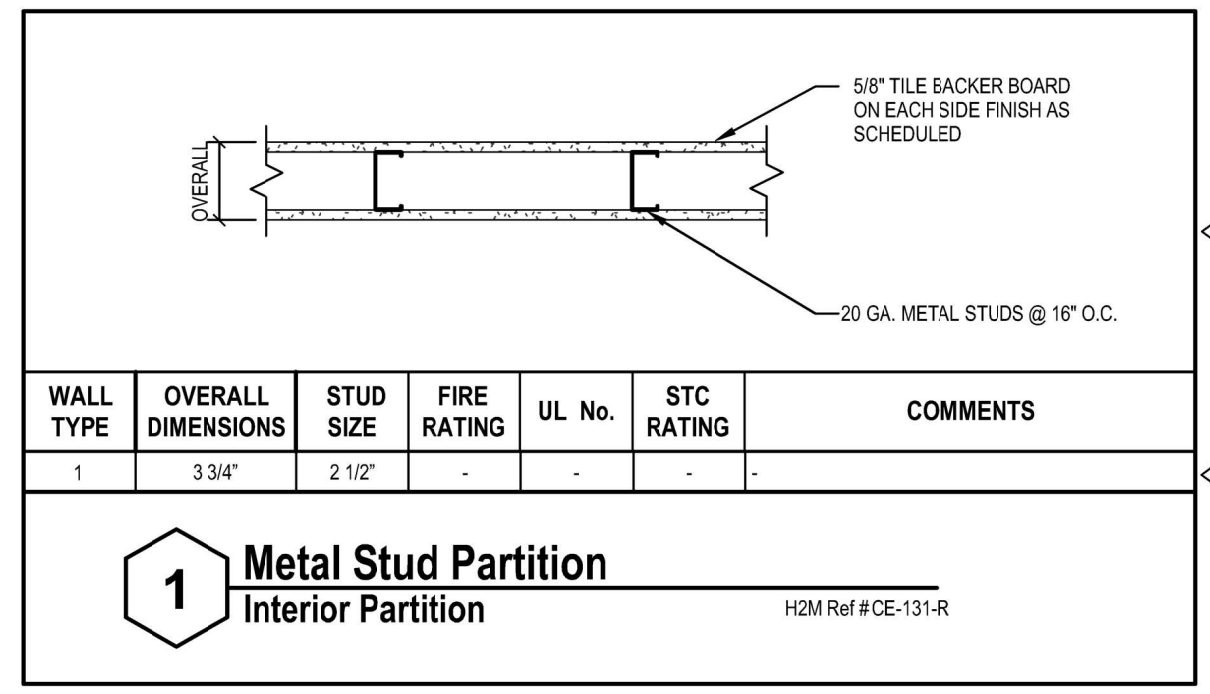

3 Typical Floor Tyle Layout
SCALE: 1/2"=1'-0"

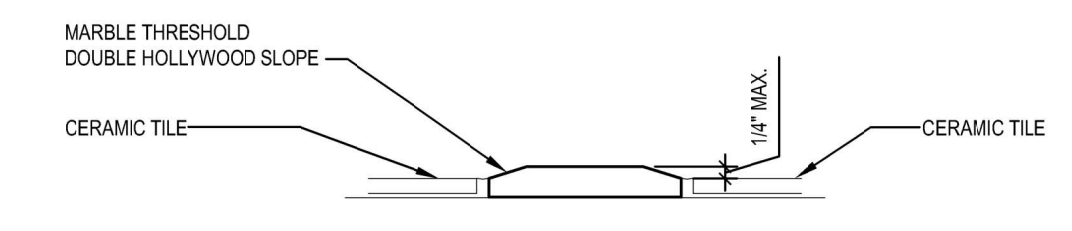

4 Shower Saddle Detail
SCALE: 3/4"=1'-0"

MARK	MANUFACTURER	MODEL #	TYPE	REMARKS
AC-01	ASI	3800 SERIES	1 1/2" DIAMETER STAINLESS STEEL GRAB BARS WITH FLANGES	TYPE 90 CONFIGURATION
AC-02	ASI	3800 SERIES	1 1/2" DIAMETER STAINLESS STEEL GRAB BARS WITH FLANGES	HORIZONTAL TUB/SHOWER COMPARTMENT BAR 24 X 36
AC-03	-	-	-	NOT USED
AC-04	BOBRICK	B-165	CHANNEL MIRROR	30" X 18" AT EACH LAVATORY
AC-05	GEORGIA-PACIFIC	56790A	COMPACT 2-ROLL TOILET TISSUE DISPENSER	TO BE SUPPLIED OWNER AND INSTALLED BY CONTRACTOR
AC-06	-	-	SURFACE MOUNTED PAPER TOWEL DISPENSER	TO BE SUPPLIED OWNER AND INSTALLED BY CONTRACTOR
AC-07	BOBRICK	7345	DOUBLE ROBE HOOK	PROVIDE (2) TWO. FINAL LOCATIONS TO BE DETERMINED IN FIELD WITH ARCHITECT
AC-08	BOBRICK	1204	EXTRA-HEAVY DUTY SHOWER CURTAIN ROD	PROVIDE END FLANGES, SHOWER CURTAIN HOOKS AND SHOWER CURTAIN
AC-09	DALTILE	BA725	SOAP DISH	FINAL LOCATION TO BE DETERMINED IN FIELD WITH ARCHITECT
AC-10	BOBRICK	B-295X16	STAINLESS STEEL SHELF	FINAL LOCATION TO BE DETERMINED IN FIELD WITH ARCHITECT